



外観図

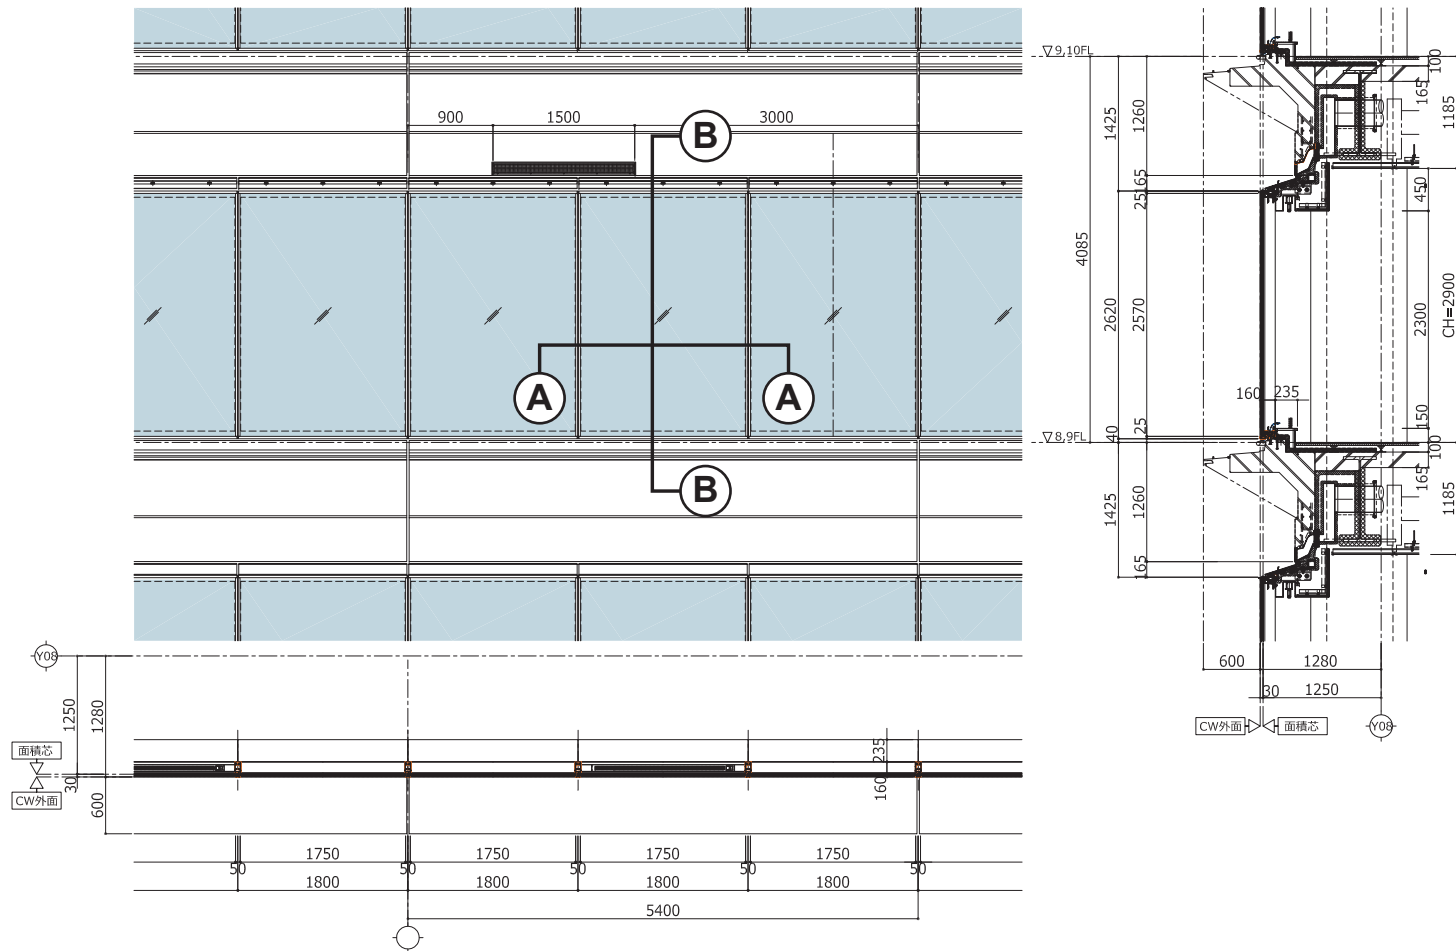

A-A 断面図 S=1/4

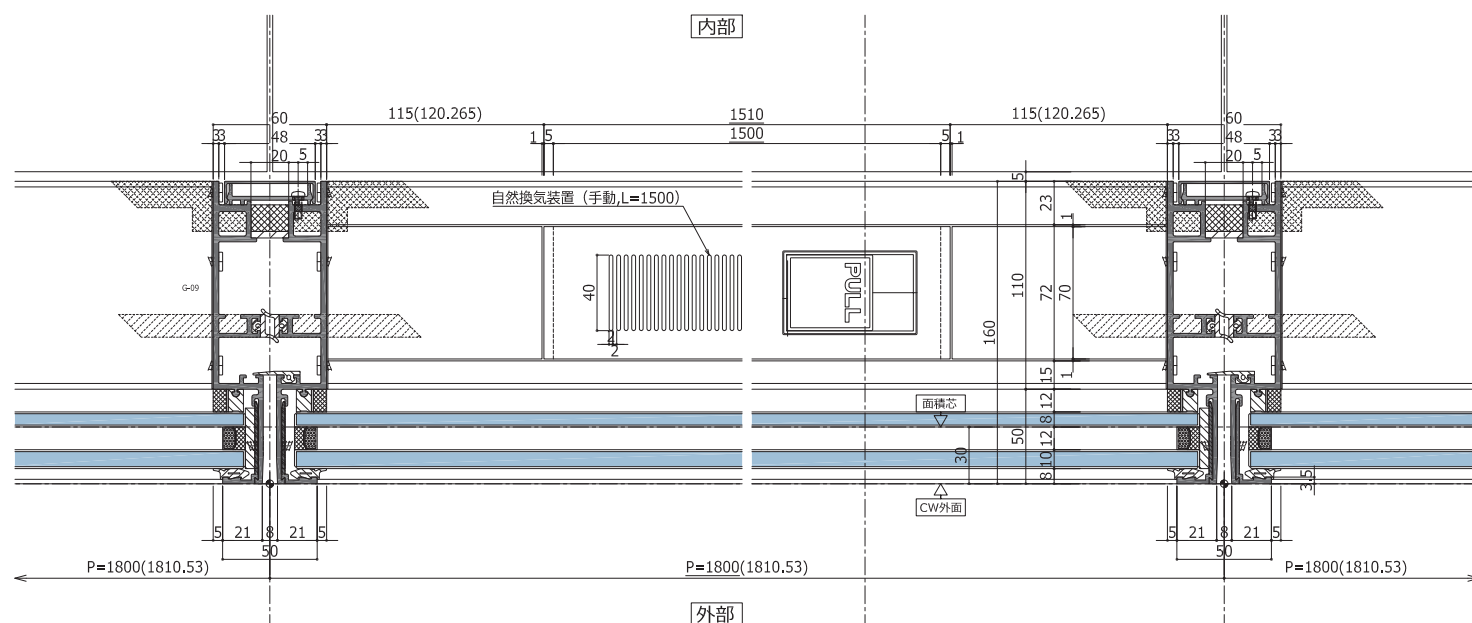

B-B 断面図 S=1/4

